



NON TRAFFICKED INSTALLATION

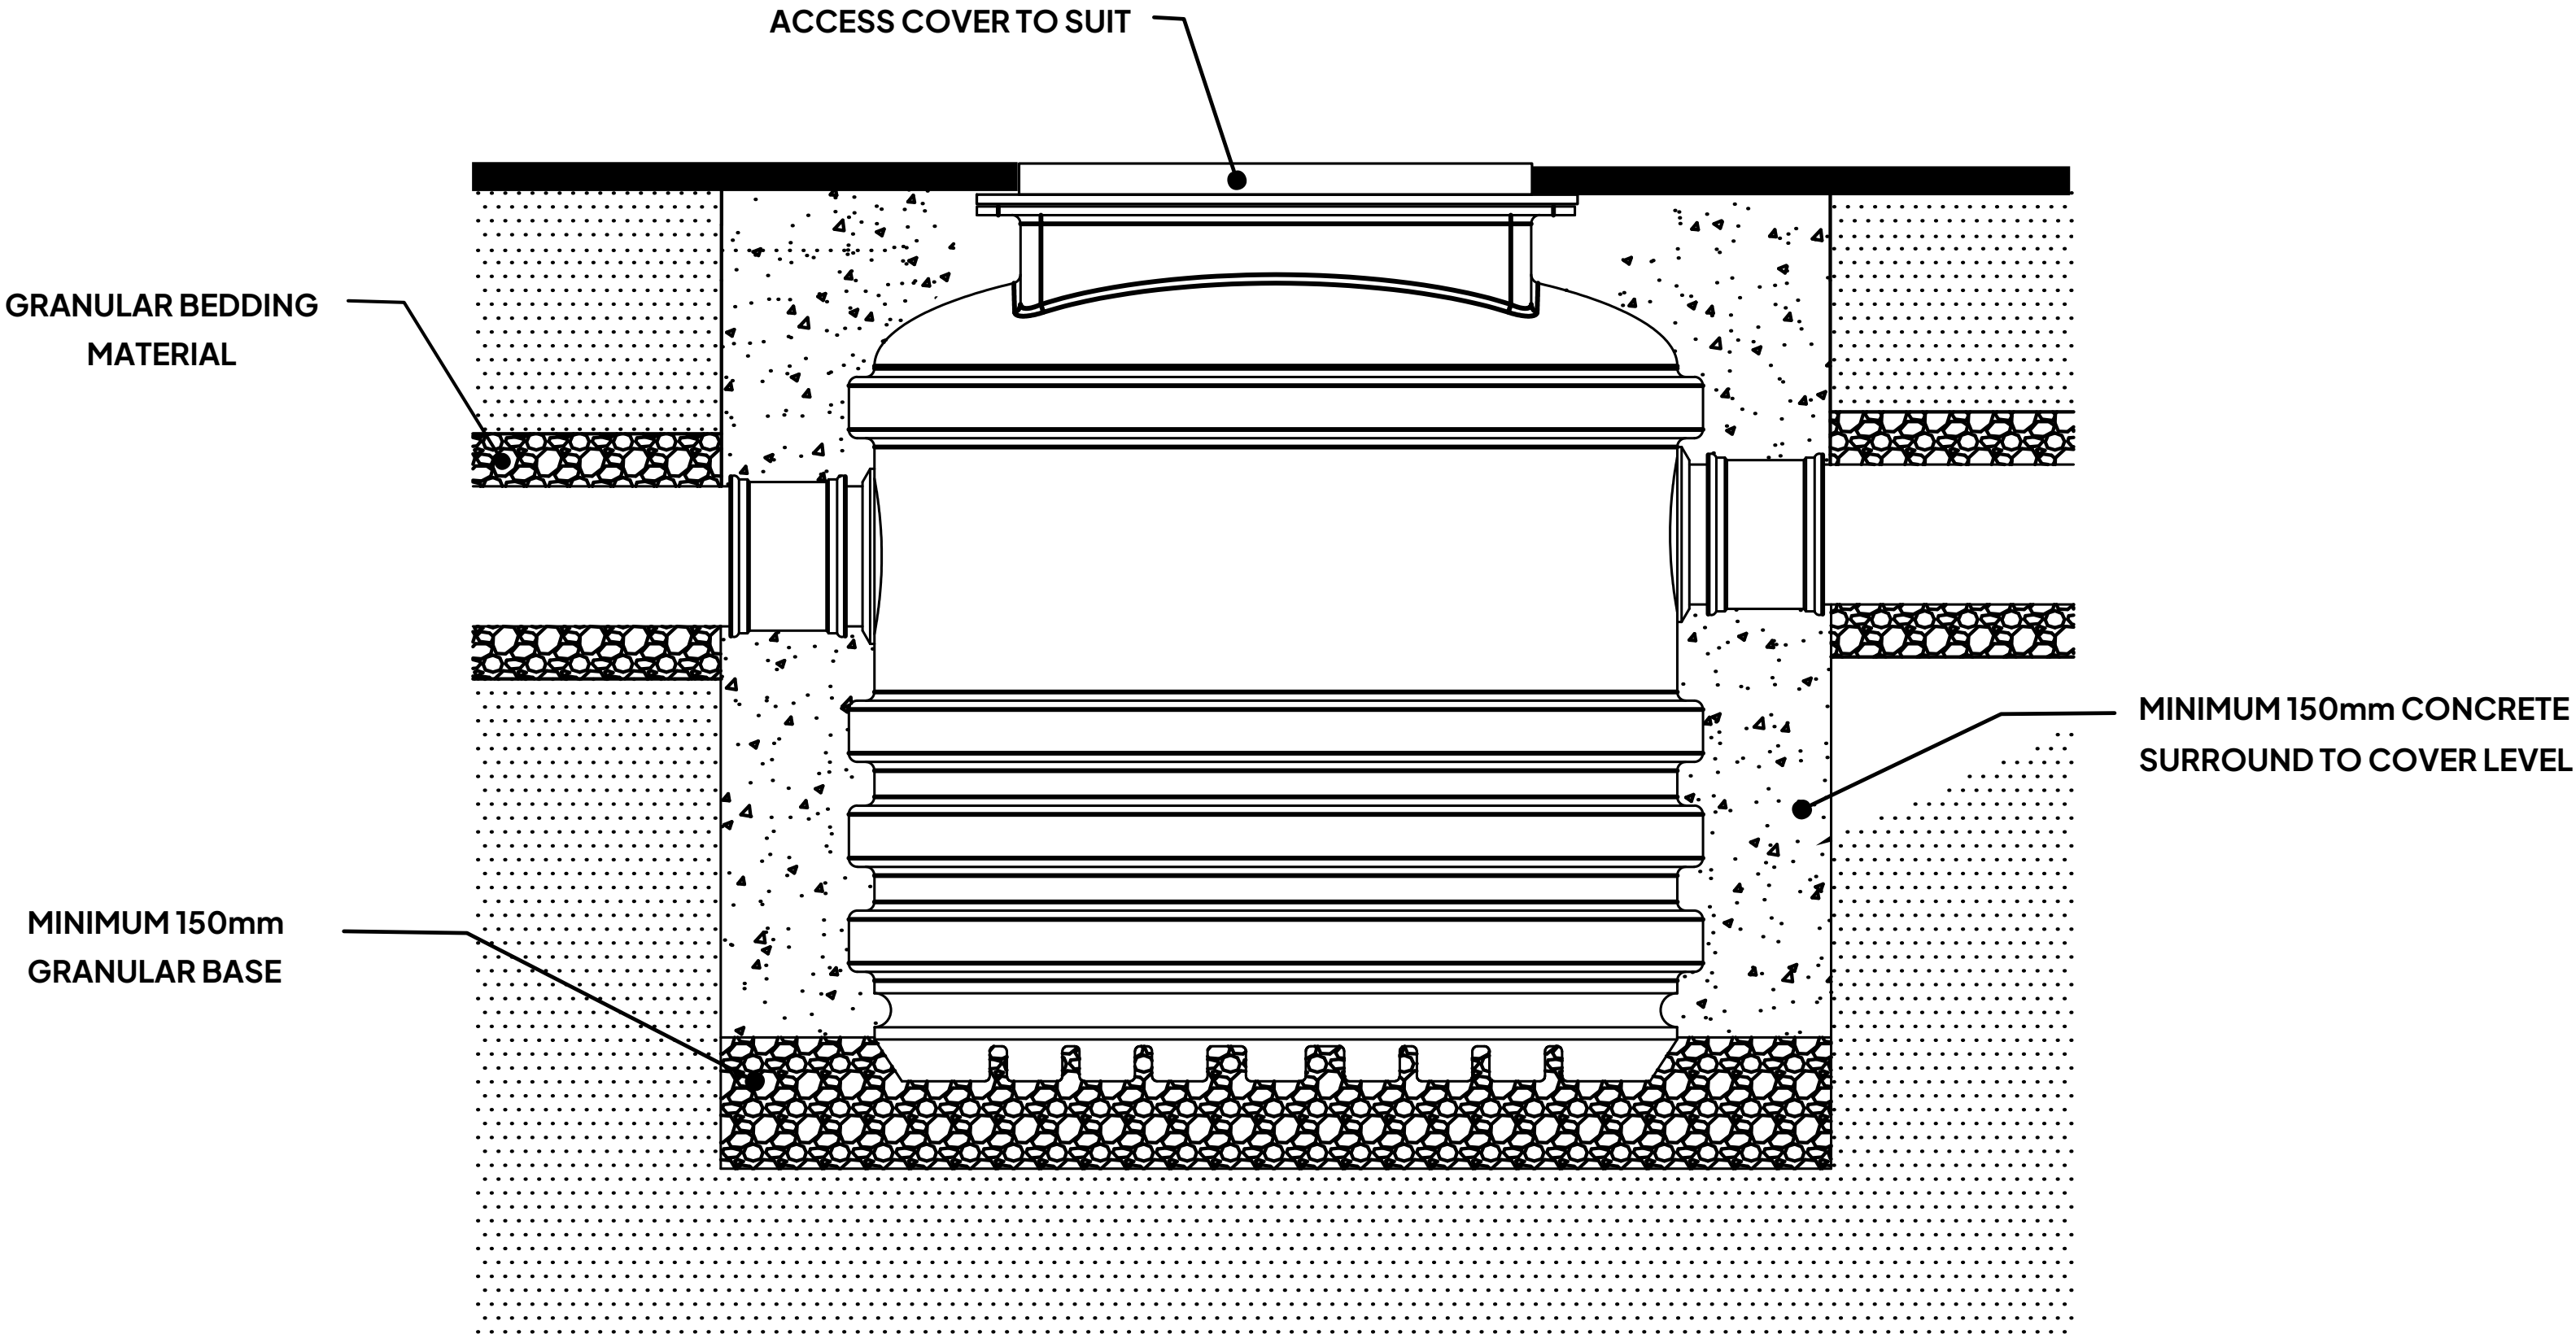

TRAFFICKED INSTALLATION

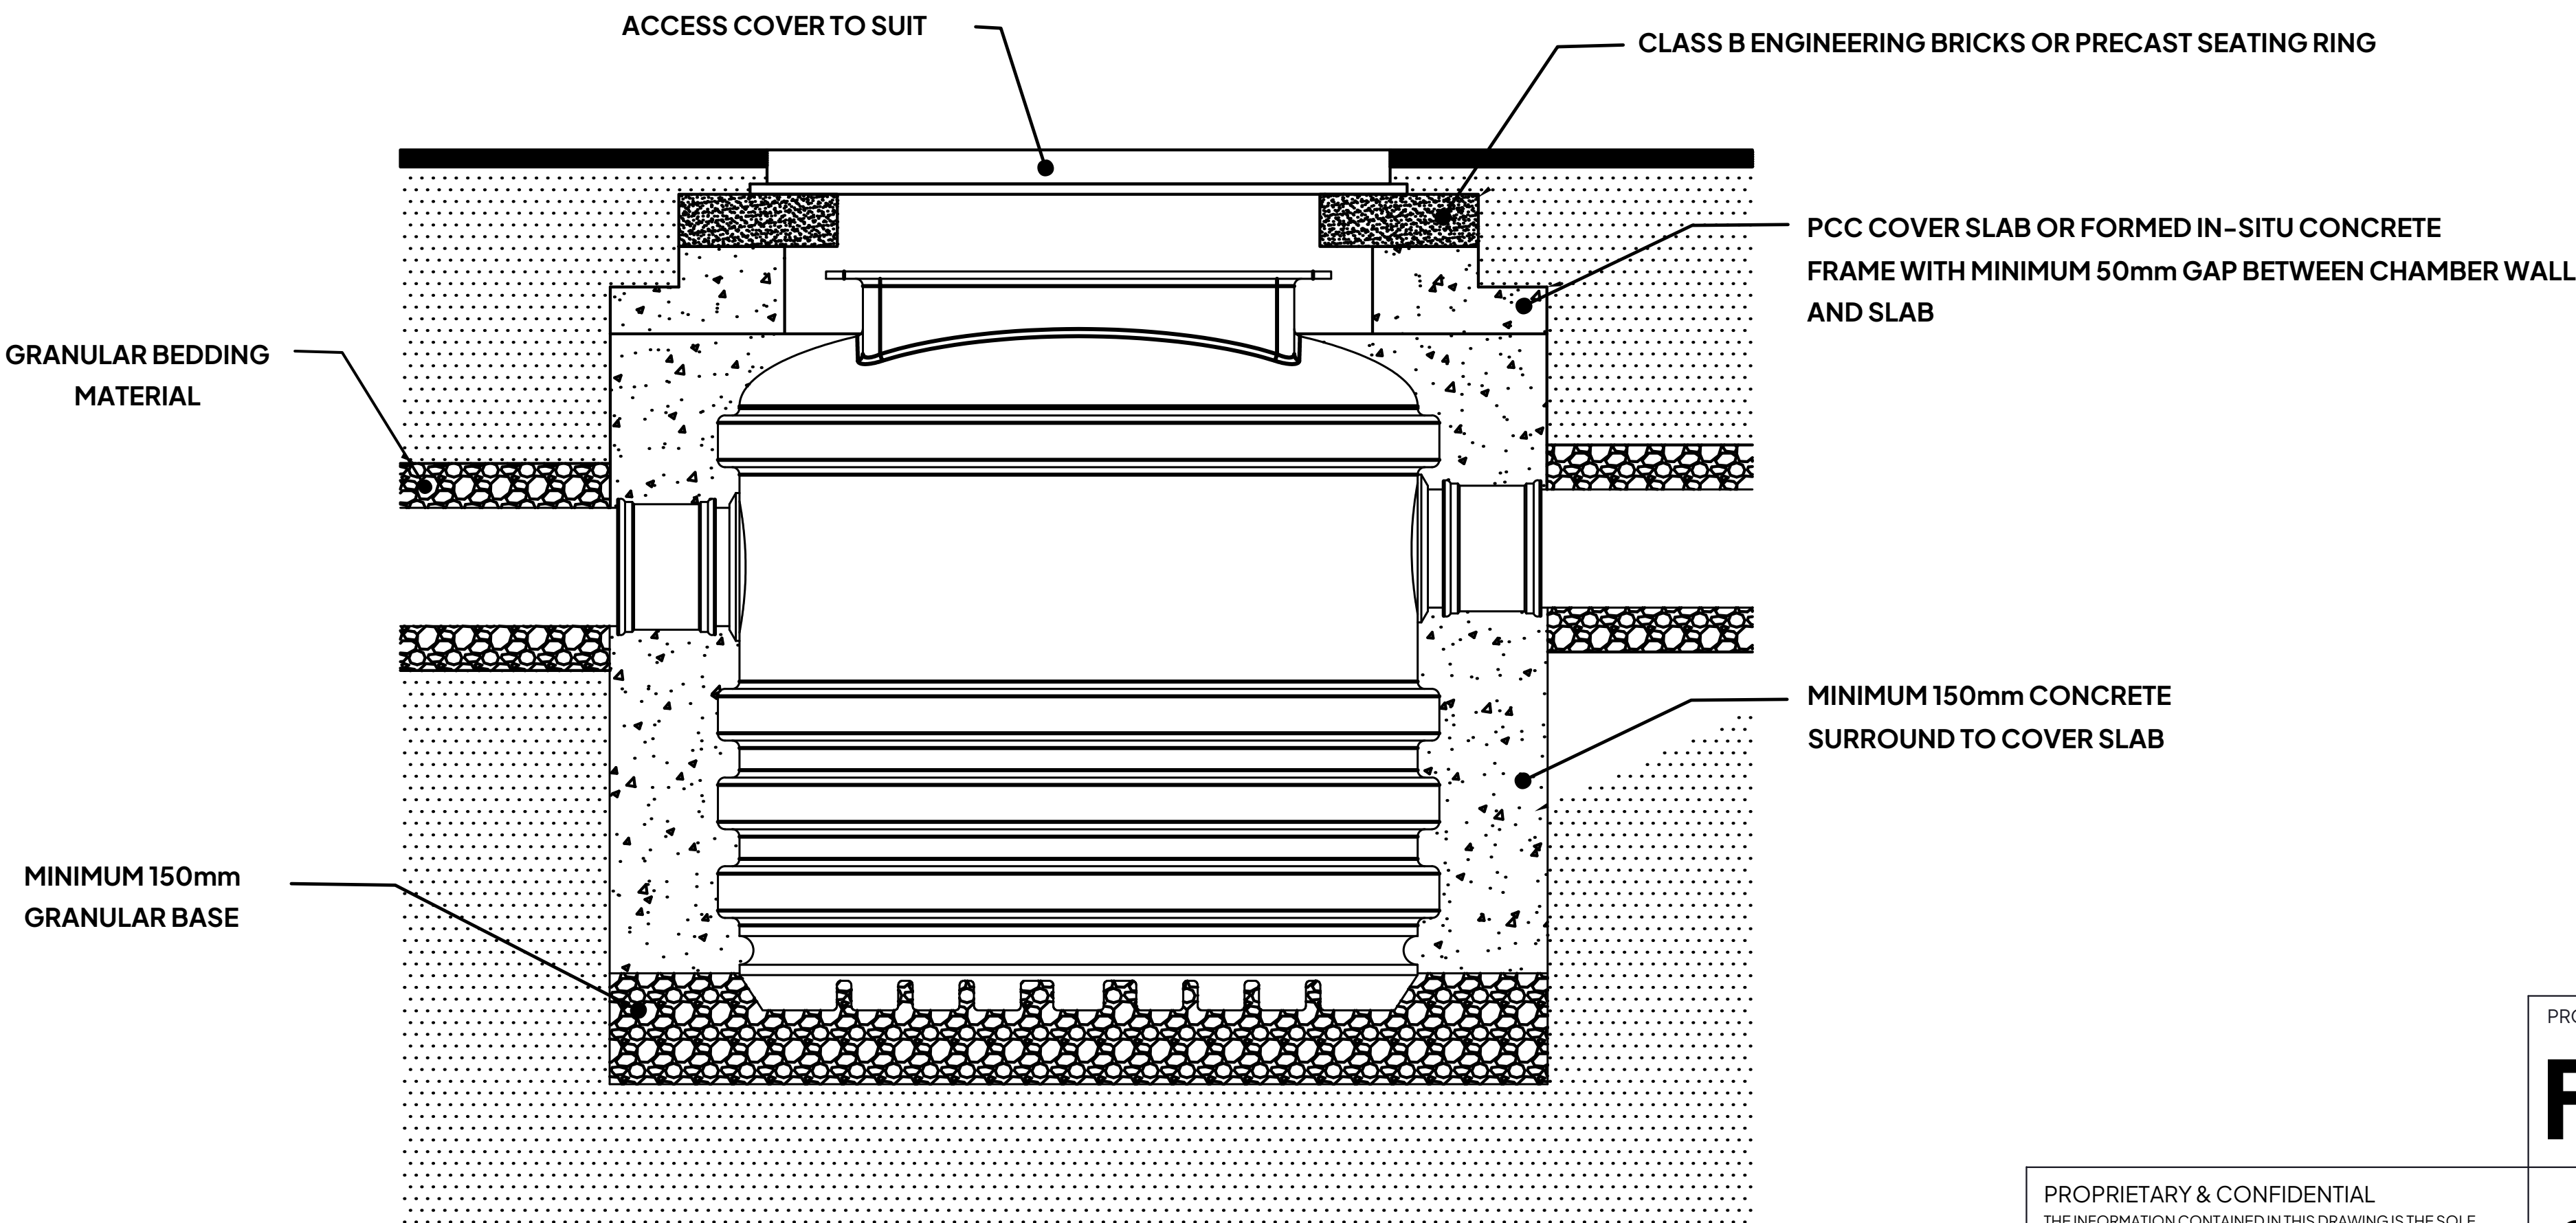

PROPRIETARY & CONFIDENTIAL
THE INFORMATION CONTAINED IN THIS DRAWING IS THE SOLE
PROPERTY OF TURTLE ENVIRO LIMITED. ANY REPRODUCTION IN
PART OR AS A WHOLE WITHOUT THE WRITTEN PERMISSION OF
TURTLE ENVIRO IS PROHIBITED.

PRODUCT DESCRIPTION FOGi FAT OIL & GREASE INTERCEPTORS™	DRAWN BY A.T	INSTALLATION DETAILS			
	DRAWN 2/07/2023				
	APPROVED BY D.A	FOGi FNS RANGE			
	APPROVED DATE 2/07/2023	SCALE:	SHEET/SIZE	REV:1	