
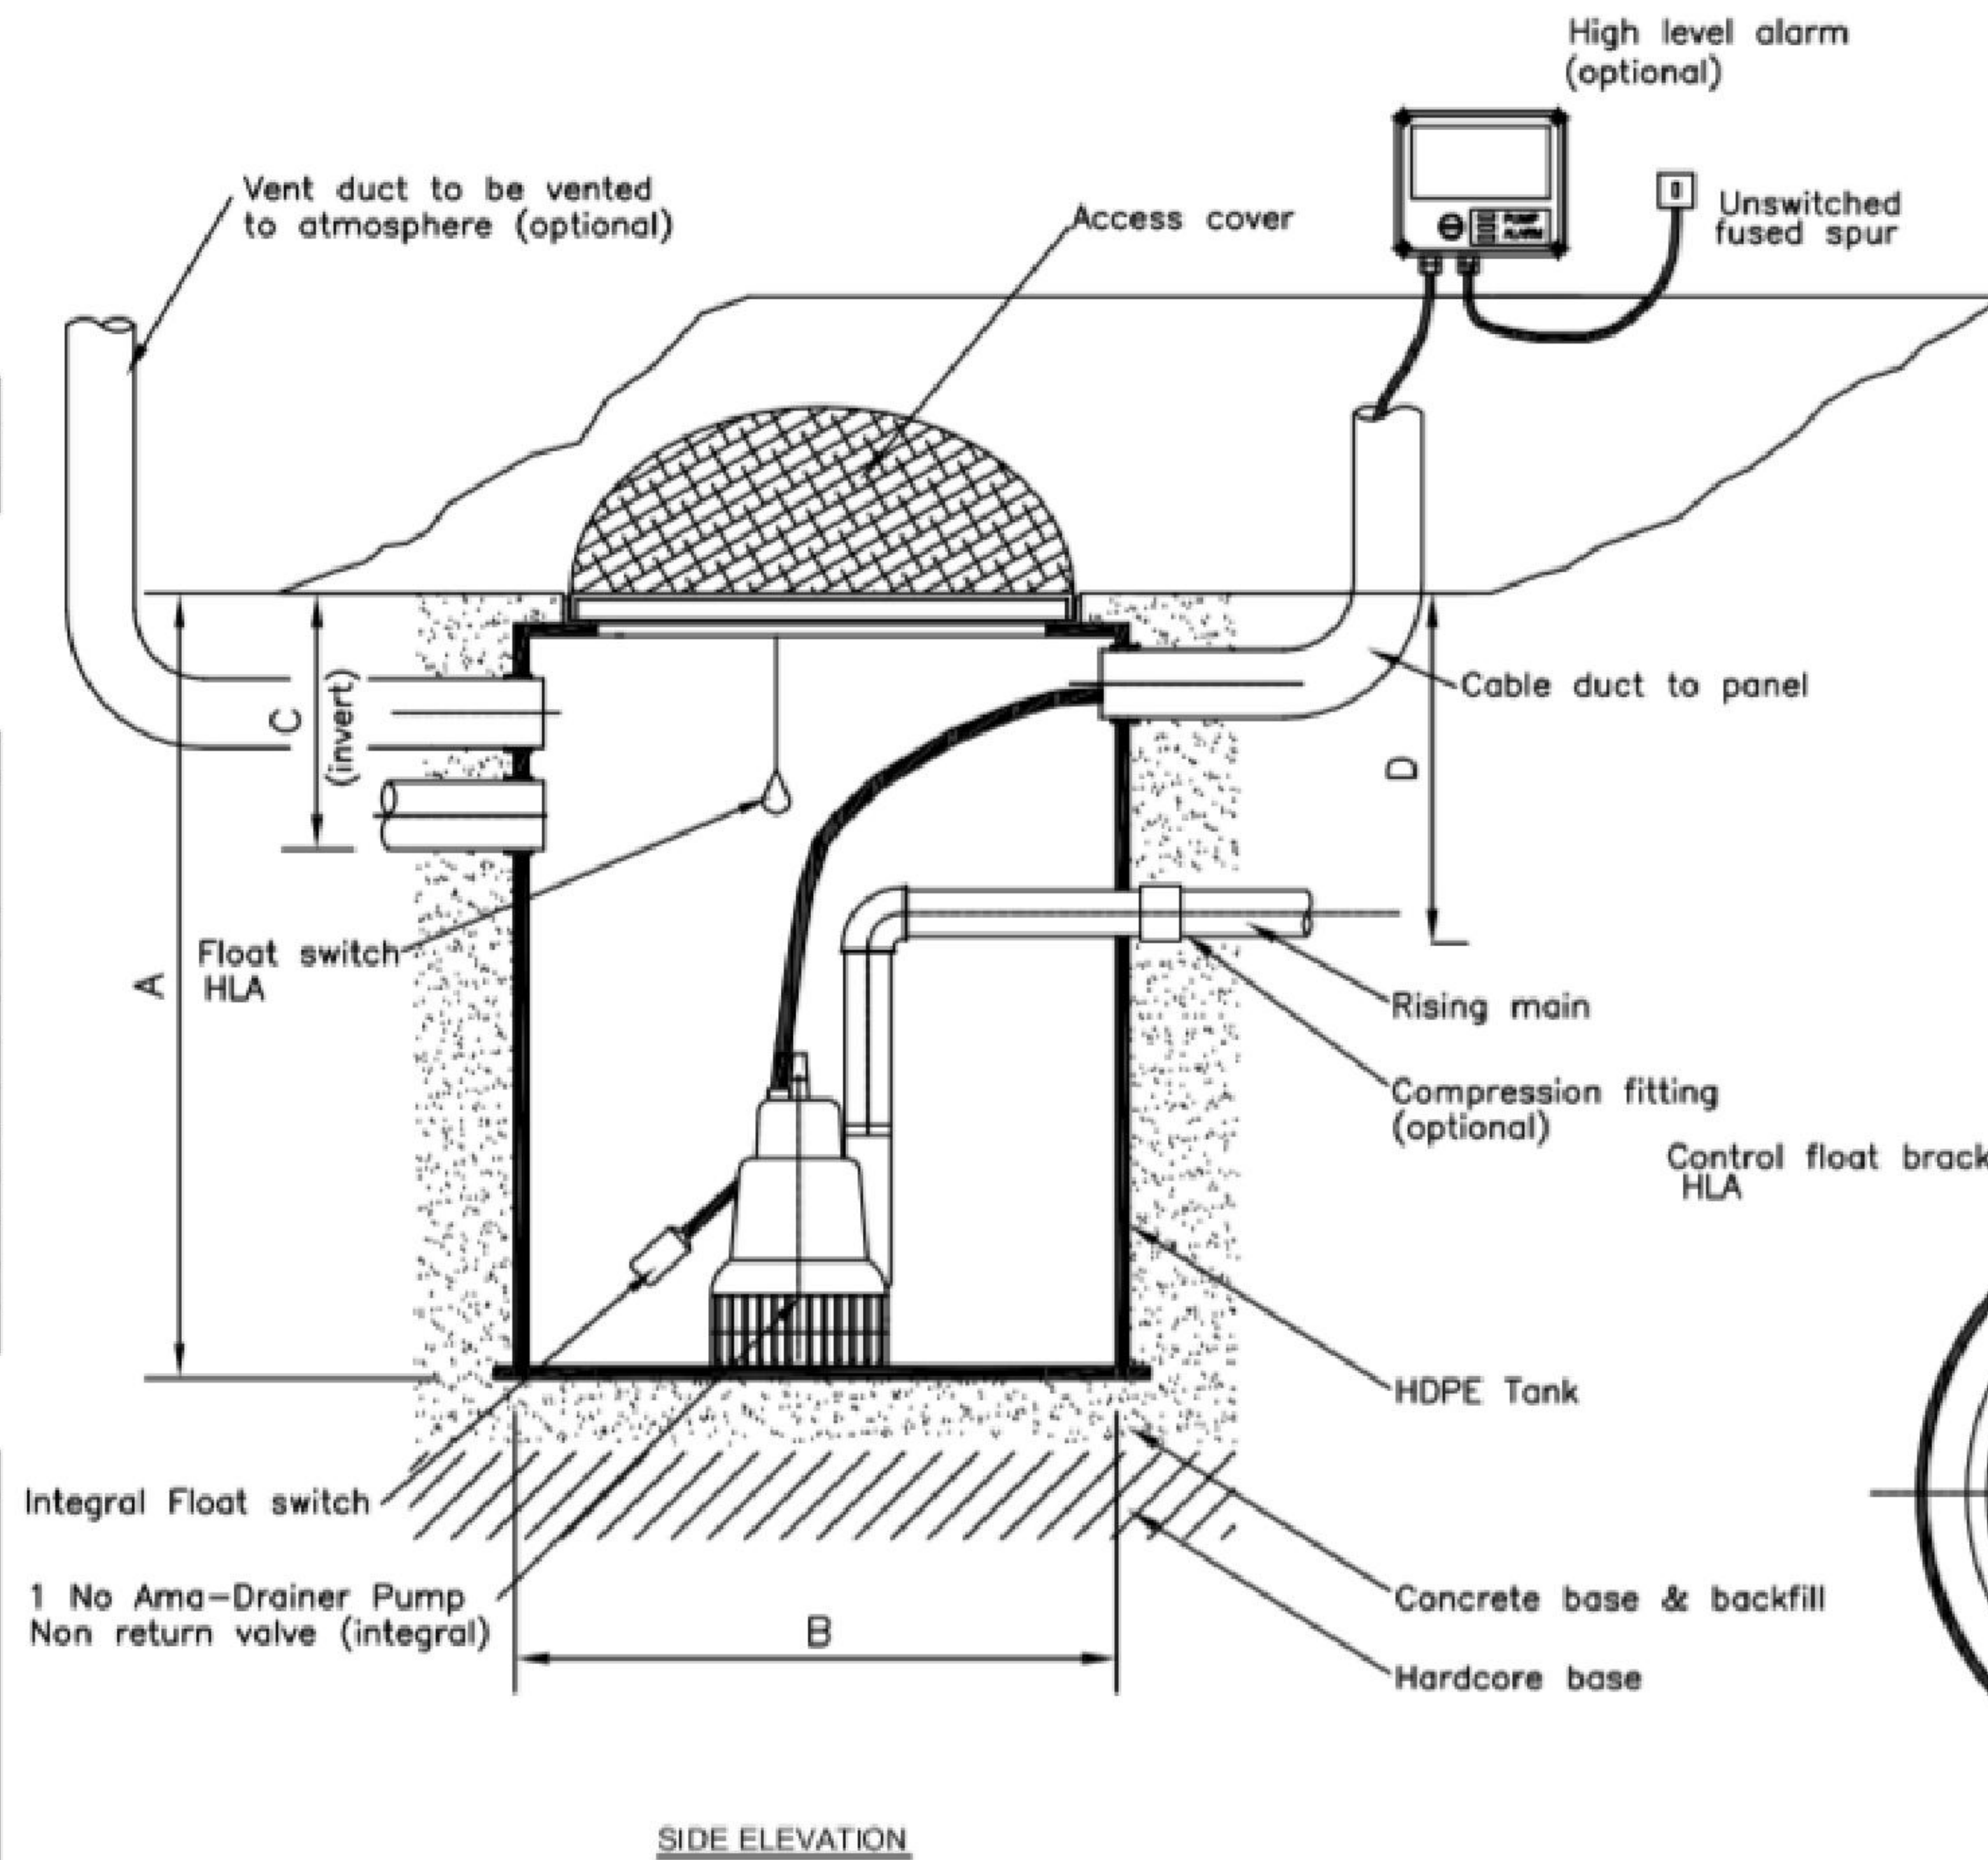



| ACCESS COVER (CLEAR OPENINGS) | |
|-------------------------------|------------|
| DIAMETER (mm) | TYPE |
| 450 | Pedestrian |

| FABRICATION SPECIFICATIONS | | | | |
|----------------------------|-------|------------|---------------|---------------------|
| ITEM | INDEX | DEPTH (mm) | DIAMETER (mm) | CLOCK FACE POSITION |
| Tank depth | A | 1000 | | |
| Tank ø | B | | 610 | |
| Inlet | C1 | 250 | 110 | |
| Inlet | C2 | | | |
| Inlet | C3 | | | |
| Discharge | D | 200 | 32 | 12 |
| | | | | |
| Cable duct | | | 40 | |
| Vent | | | | |

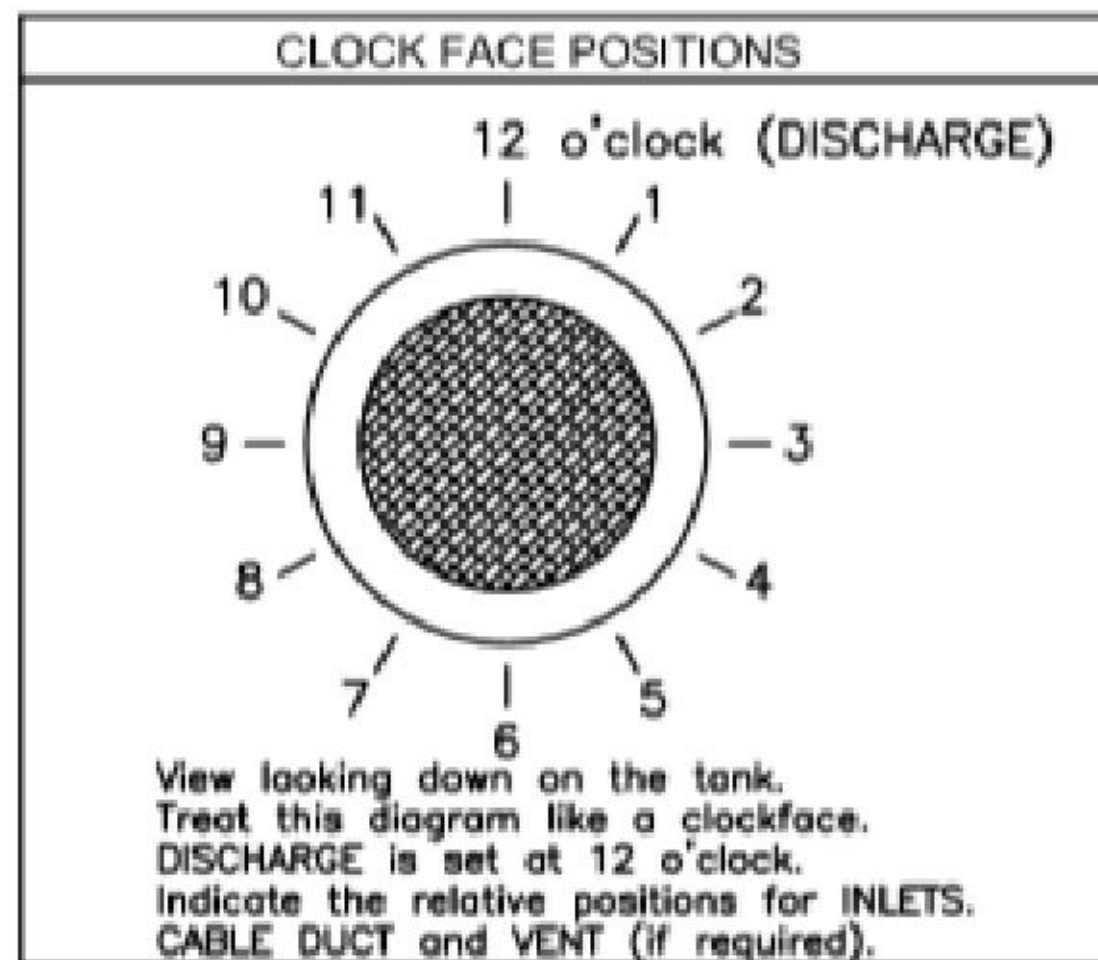

Comments

Please note that the inlet can be supplied loose and drilled on site.

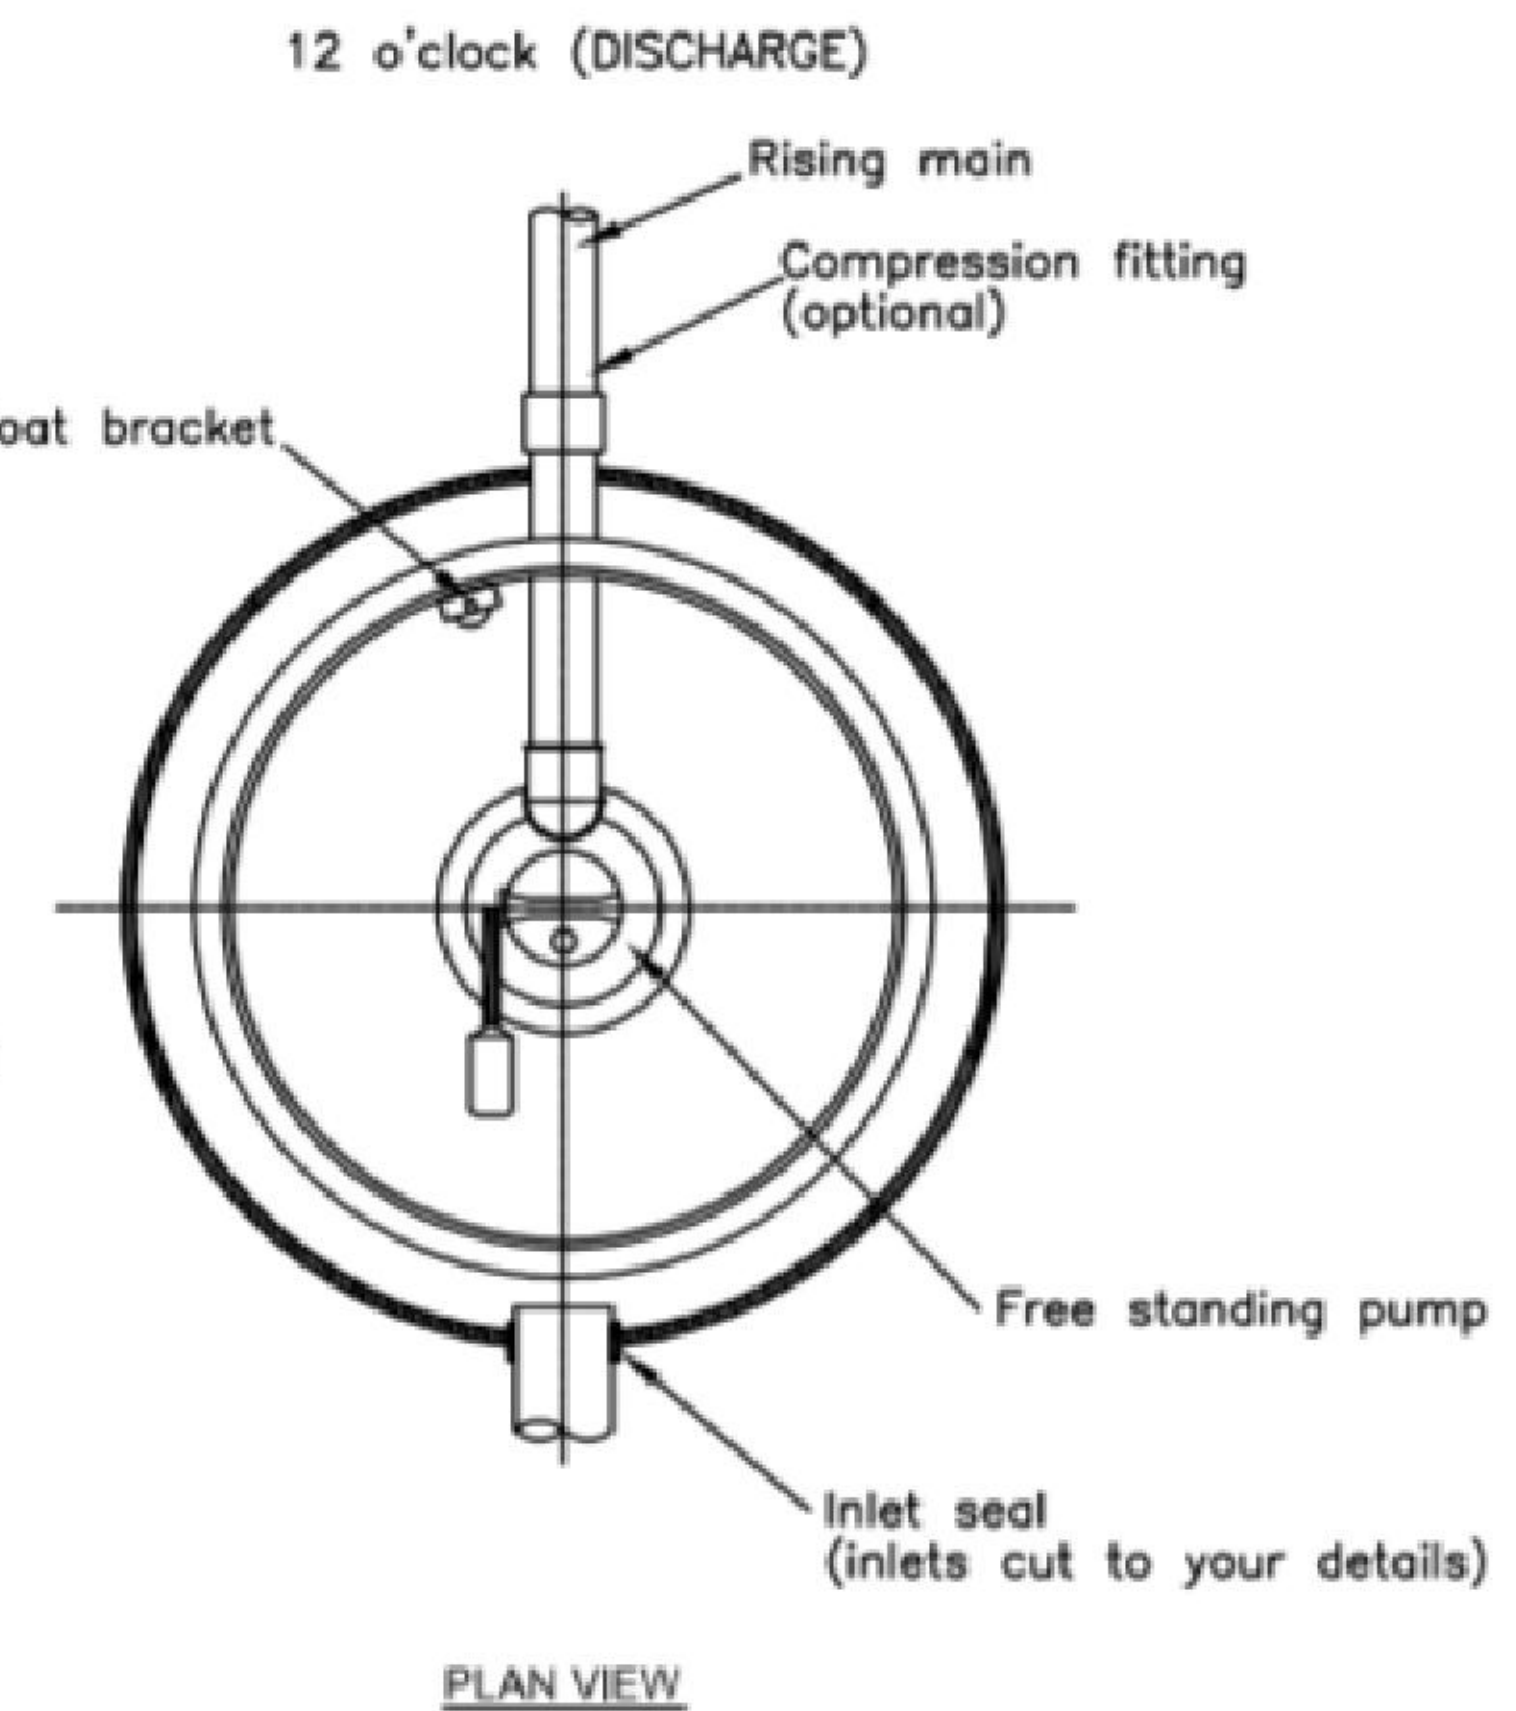

| | | | | |
|--------------|------------|----------------------|-------------------|-----|
| DRAWN BY:- | R.U. | CONTRACT REFERENCE:- | | N/A |
| DRAWN DATE:- | 02/12/2019 | PRODUCT DESCRIPTION | | |
| | | NEPTUNE PUMP STATION | | |
| APPROVED | D.A. | SIZE | PRODUCT CODE | REV |
| | | A3 | Fontus TFF32300SP | 1 |
| | | SCALE | SHEET 1 OF 1 | |